





EAST ELEVATION
SCALE: 1/4" = 1'-0"

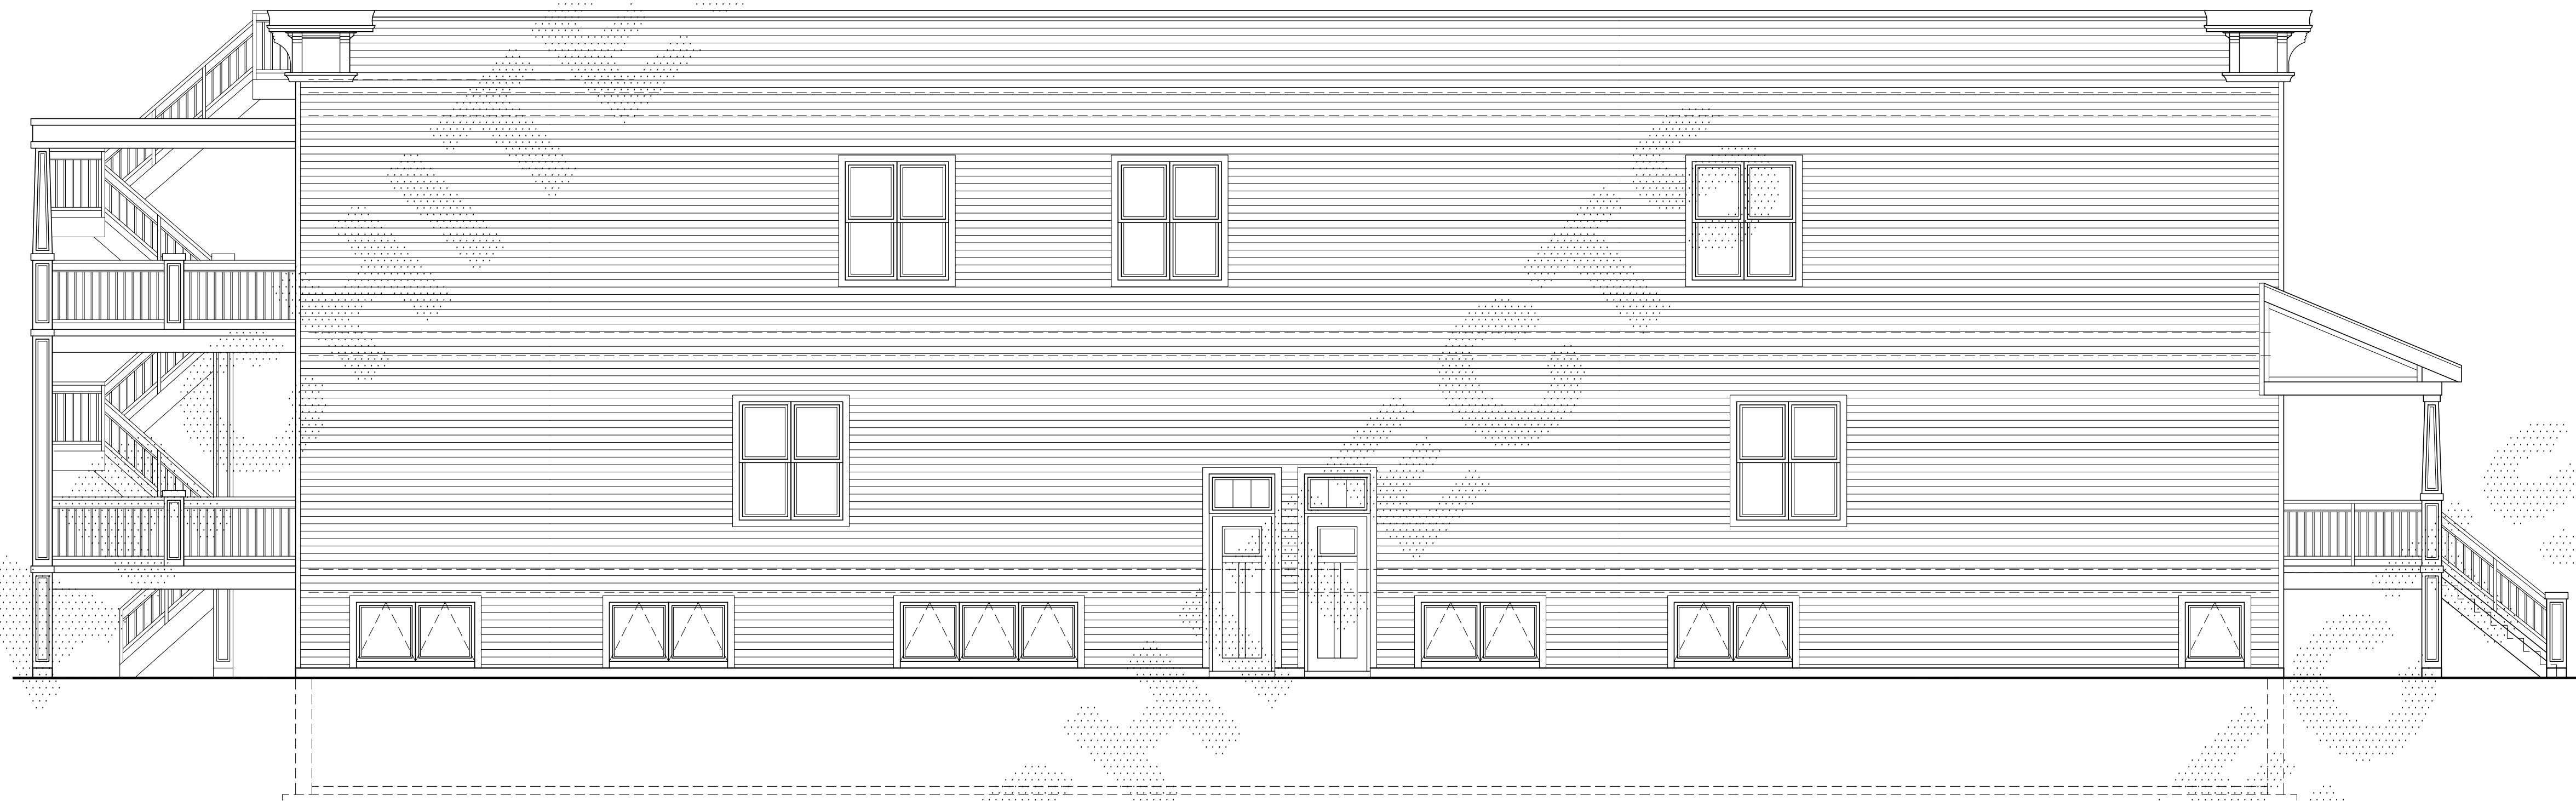

SOUTH ELEVATION
SCALE: 1/4" = 1'-0"

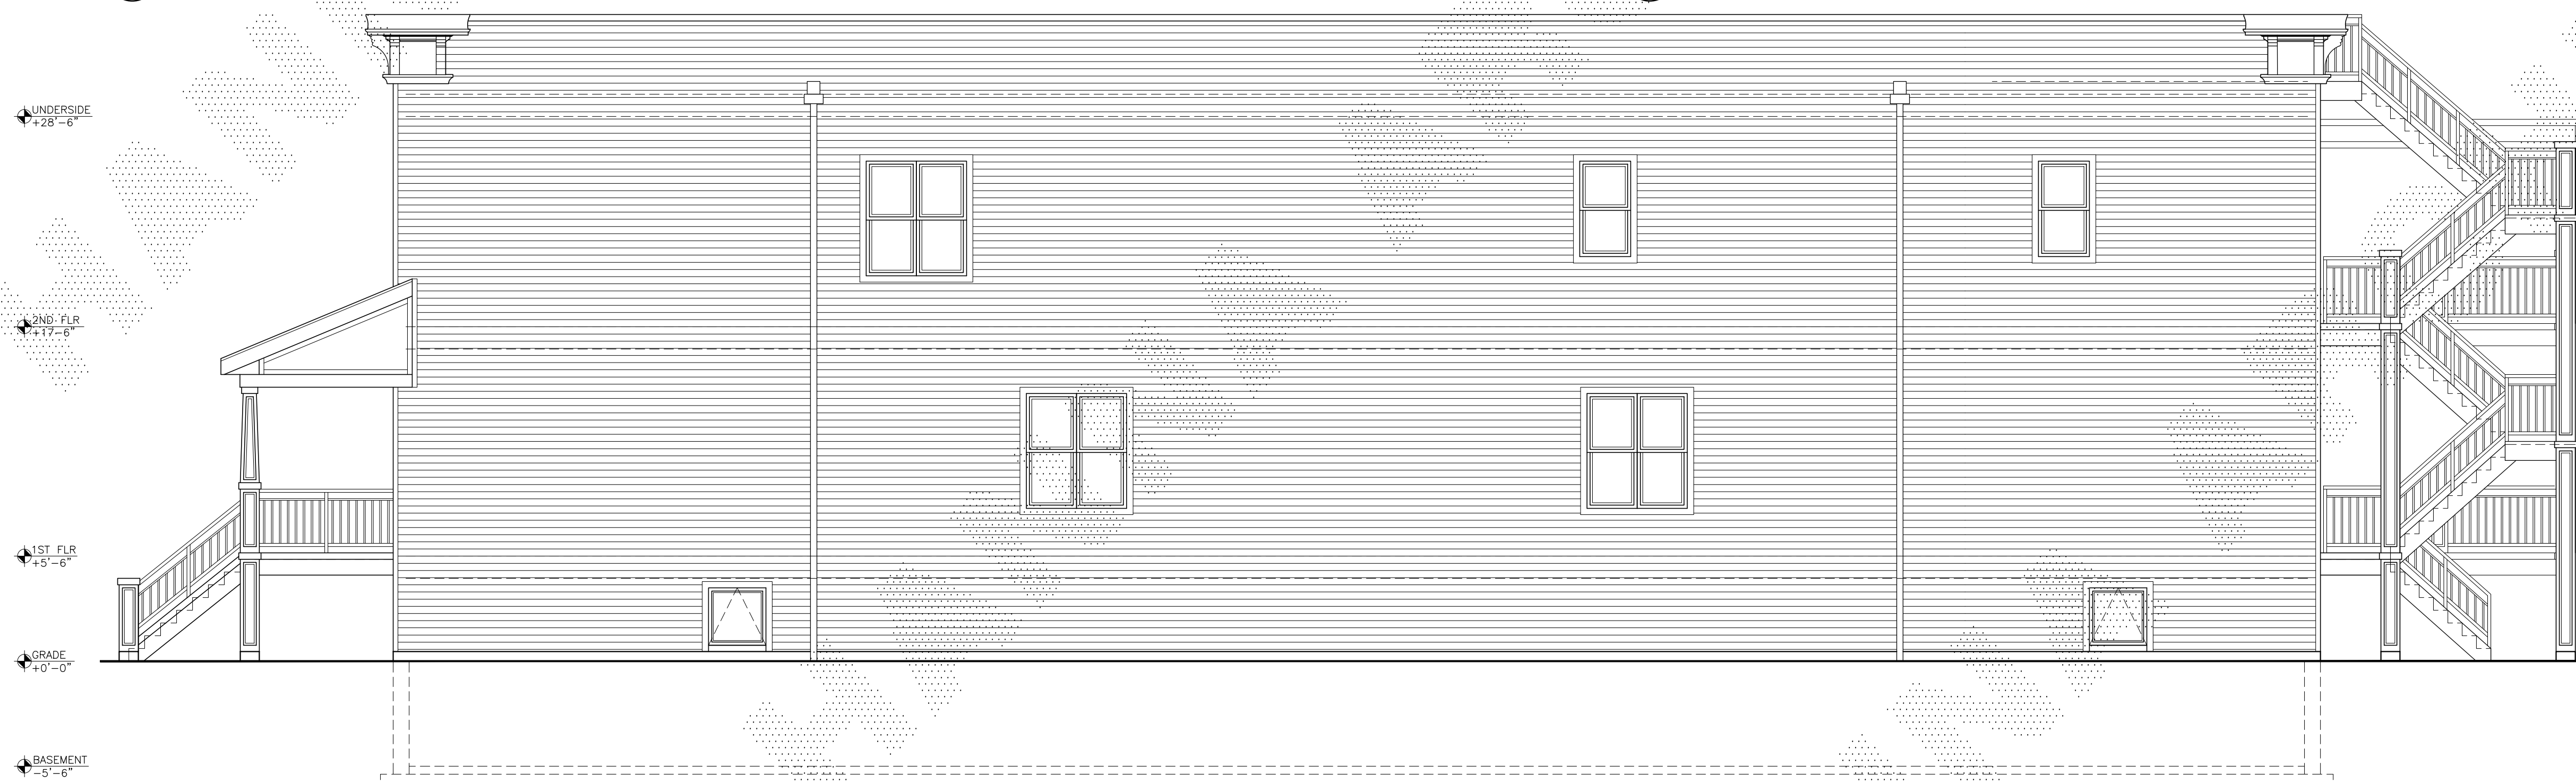

NORTH ELEVATION
SCALE: 1/4" = 1'-0"




WEST ELEVATION
SCALE: 1/4" = 1'-0"

HANNA ARCHITECTS, INC.
(312) 750-1800
180 W. WASHINGTON
CHICAGO, ILLINOIS 60602
FAX (312) 750-1801
PROFESSIONAL DESIGN FIRM
ARCHITECT CORPORATION
LICENSE NUMBER: 184 - 001485

WARNING:
This plan Protected under Copyright Laws. Original mylar drawing on file at the Architects' office can be reproduced with the Architects permission only. If someone wishes to copy this plan; contact John Hanna (312) 750-1800

ISSUED FOR REVIEW _____
ISSUED FOR REVIEW **10.18.19**
ISSUED FOR PERMIT _____
ISSUED FOR BID _____
ISSUED FOR CONSTN _____

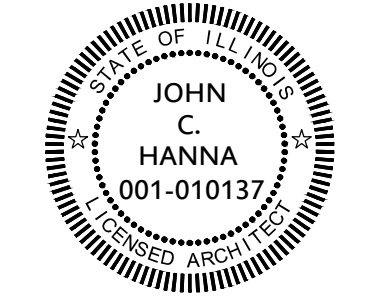

PROJECT NAME & ADDRESS
1920 N. SAWYER
2 STORY/3 UNIT
BUILDING
CHICAGO, ILLINOIS

SHEET TITLE
ELEVATIONS

FILENAME

SHEET NUMBER