

REVISIONS:

DRAWN BY:  
RV

PROPOSED  
BASEMENT PLAN

1533-35 W. FRY ST.  
CHICAGO, IL 60642

2123 N. Damen Ave.  
Chicago, IL 60647


ARCHITECTURE  
PLANNING  
ARCHITECTURAL ENGINEERING

PROJECT:  
1533-35 FRY ST.  
SCALE:  
NOT TO SCALE  
DATE:  
08-30-2020

SHEET:

A1.0

2 OF 10

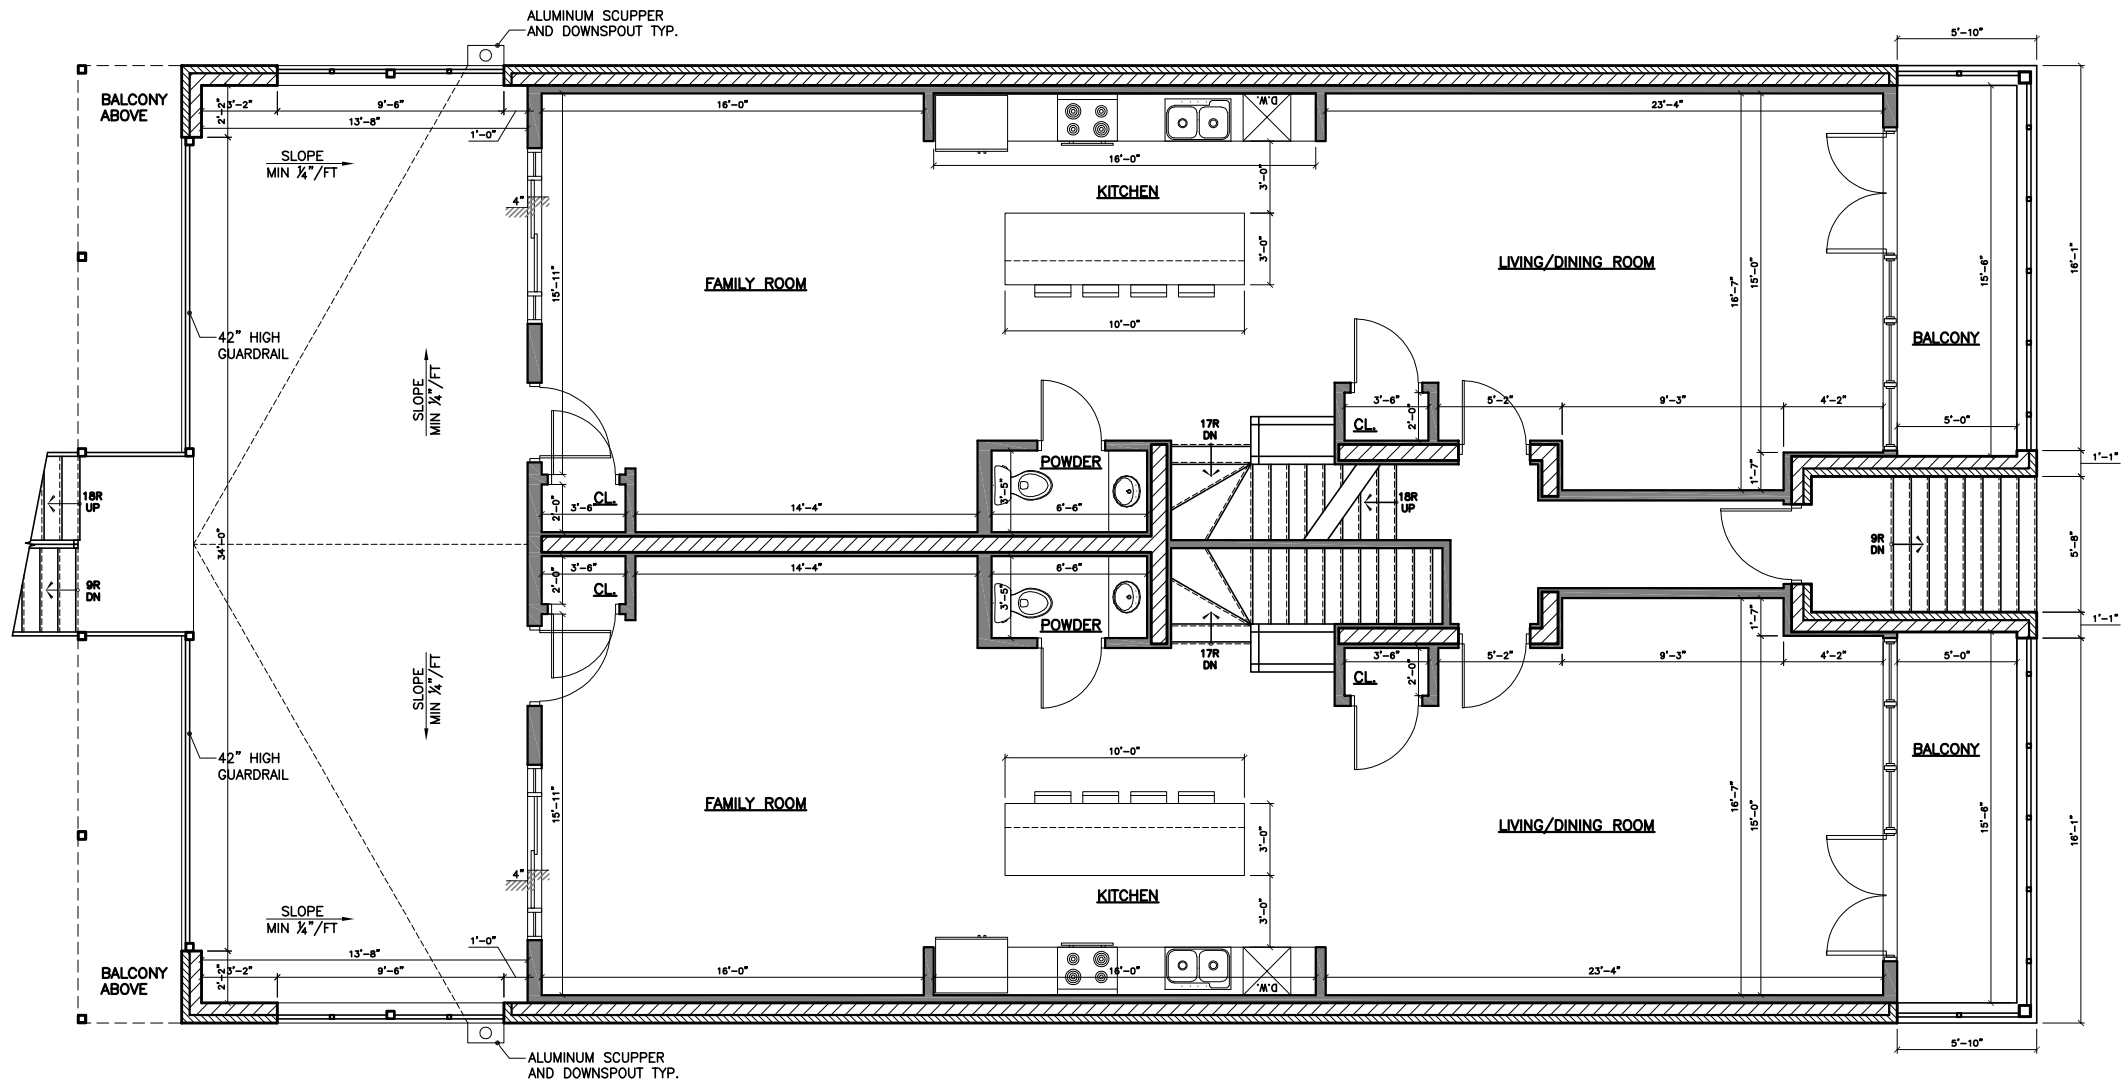

REVISIONS:

DRAWN BY:  
RV

PROPOSED  
FIRST FLOOR PLAN

1533-35 W. FRY ST.  
CHICAGO, IL 60642


2123 N. Damen Ave.  
Chicago IL 60647

ARCHITECTURE  
PLANNING  
ARCHITECTURAL ENGINEERING

PROJECT:  
1533-35 FRY ST.  
SCALE:  
NOT TO SCALE  
DATE:  
08-30-2020

SHEET:

A1.1

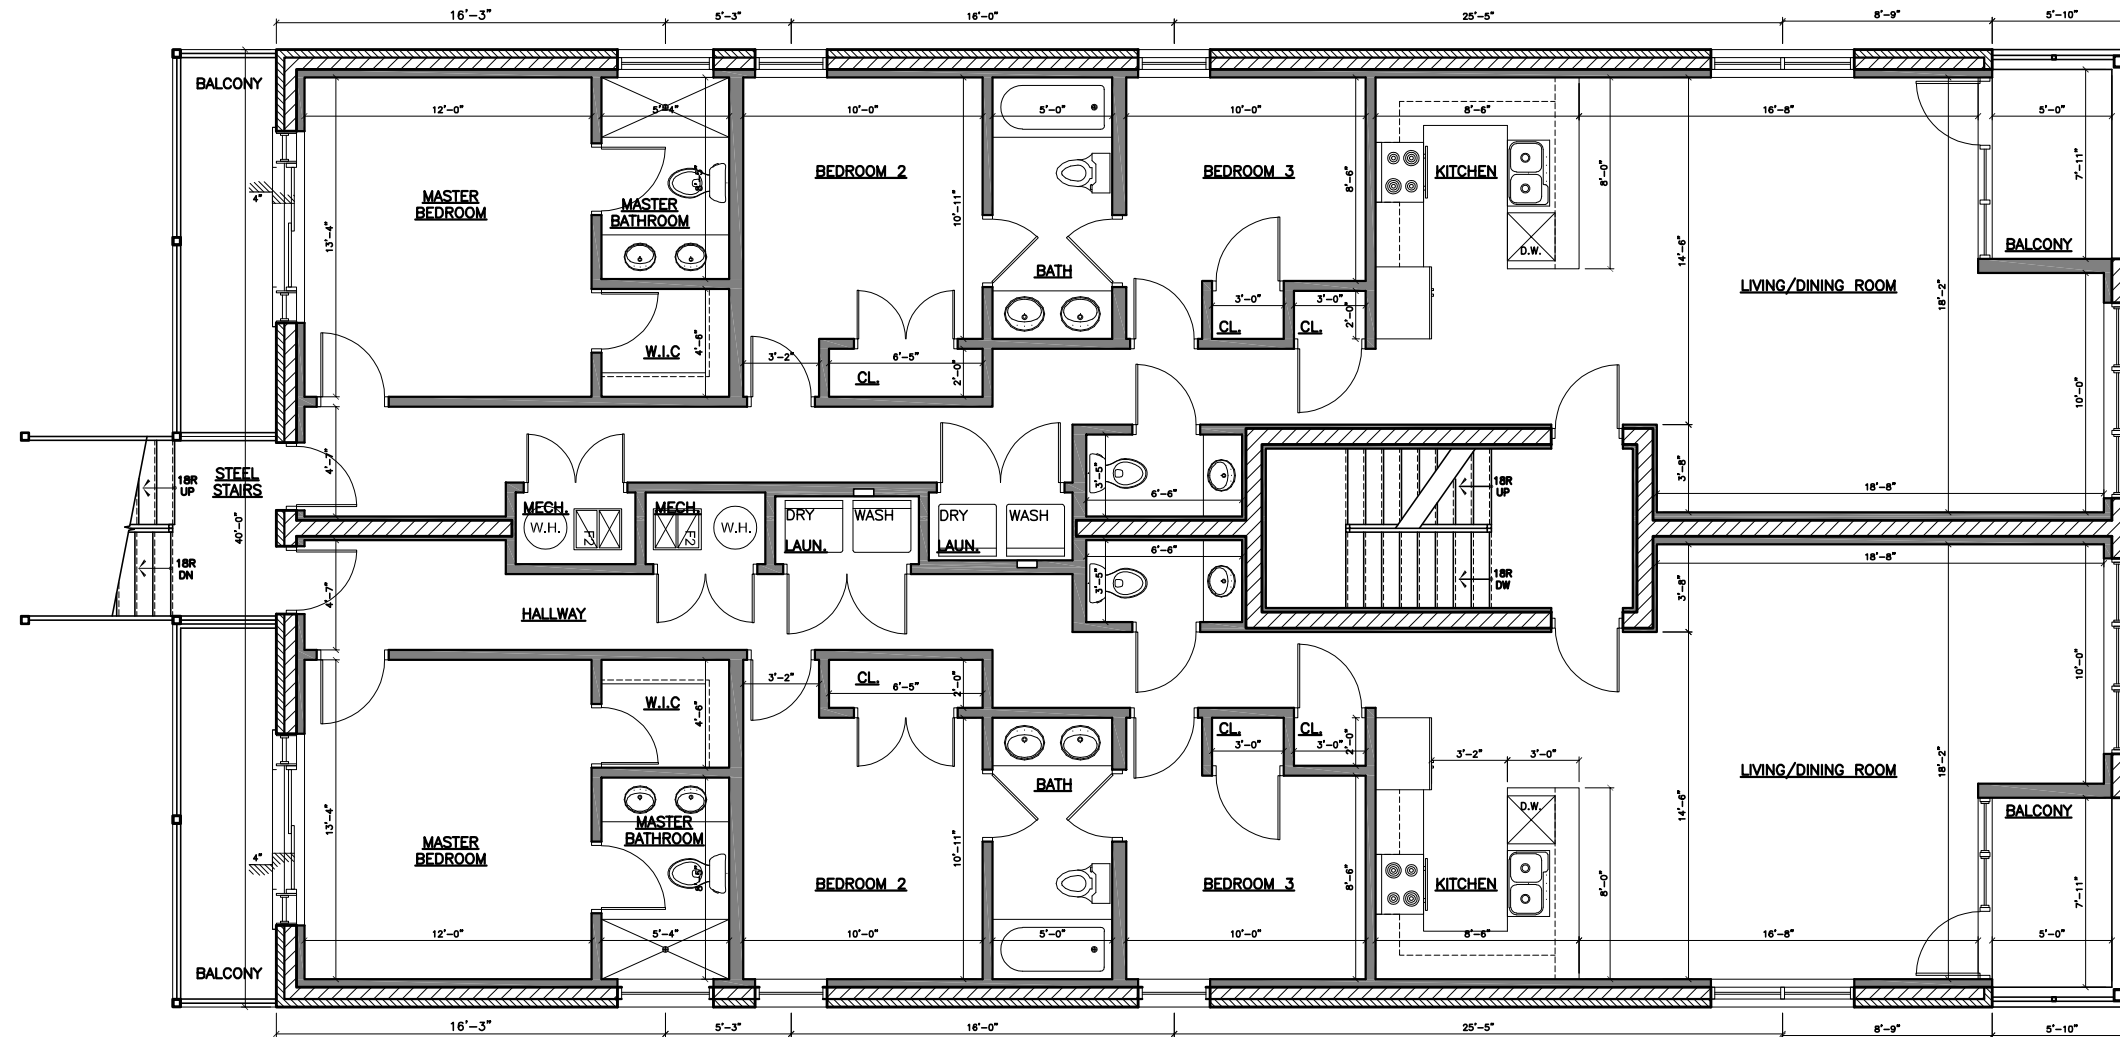

REVISIONS:

DRAWN BY:  
RV

PROPOSED  
SECOND FLOOR PLAN

1533-35 W. FRY ST.  
CHICAGO, IL 60642


2123 N. Damen Ave.  
Chicago IL 60647

ARCHITECTS  
ARCHITECTURAL ENGINEERING

PROJECT:  
1533-35 FRY ST.  
SCALE:  
NOT TO SCALE  
DATE:  
08-30-2020

SHEET:

A1.2

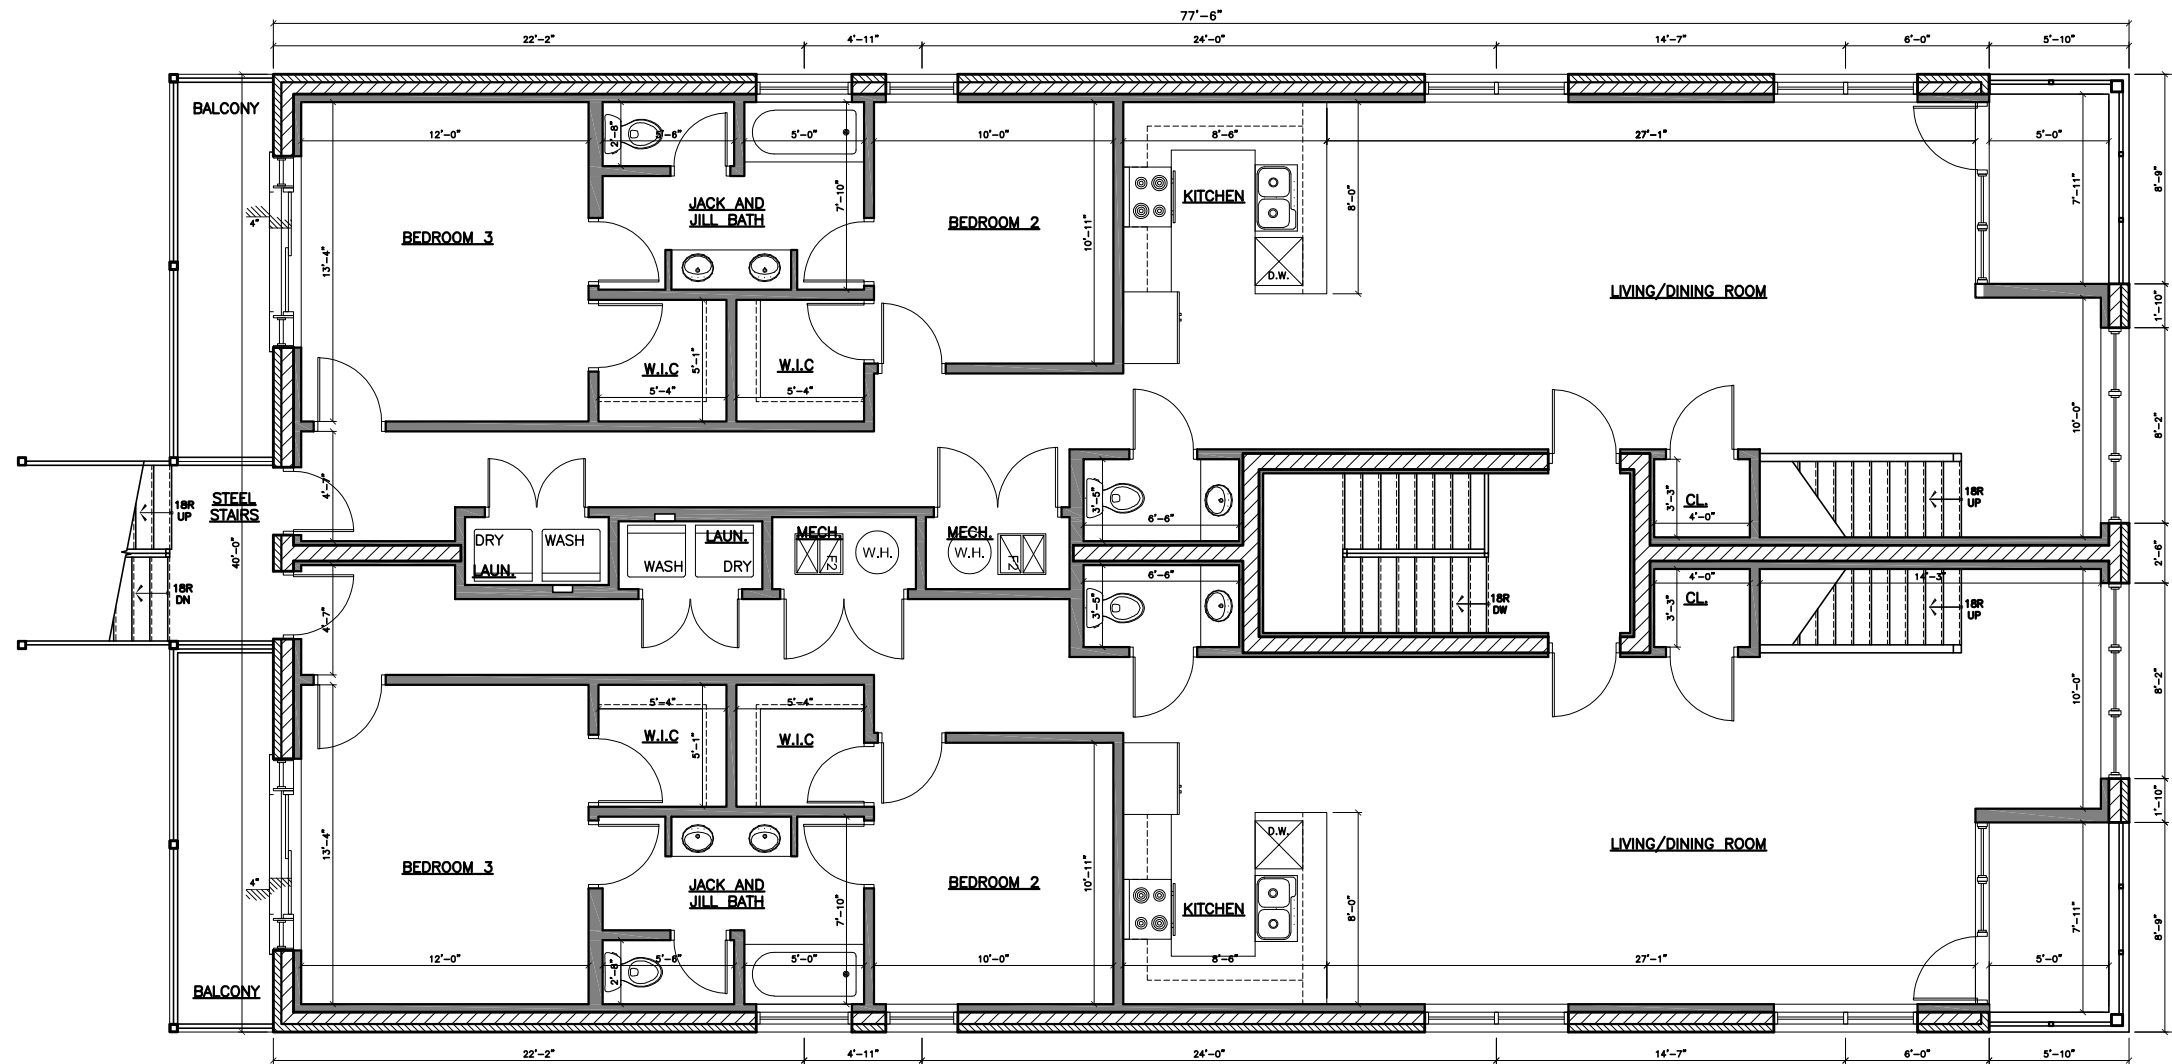

REVISIONS:

DRAWN BY:  
RV

PROPOSED  
THIRD FLOOR PLAN

1533-35 W. FRY ST.  
CHICAGO, IL 60642

2123 N. Damen Ave.  
Chicago IL 60647

773.772.2756 office  
773.772.2854 fax

ARCHITECTURE  
PLANNING  
ARCHITECTURAL ENGINEERING


ARCHITECTS  
D

PROJECT:  
1533-35 FRY ST.  
SCALE:  
NOT TO SCALE  
DATE:  
08-30-2020

SHEET:

A1.3

5 OF 10

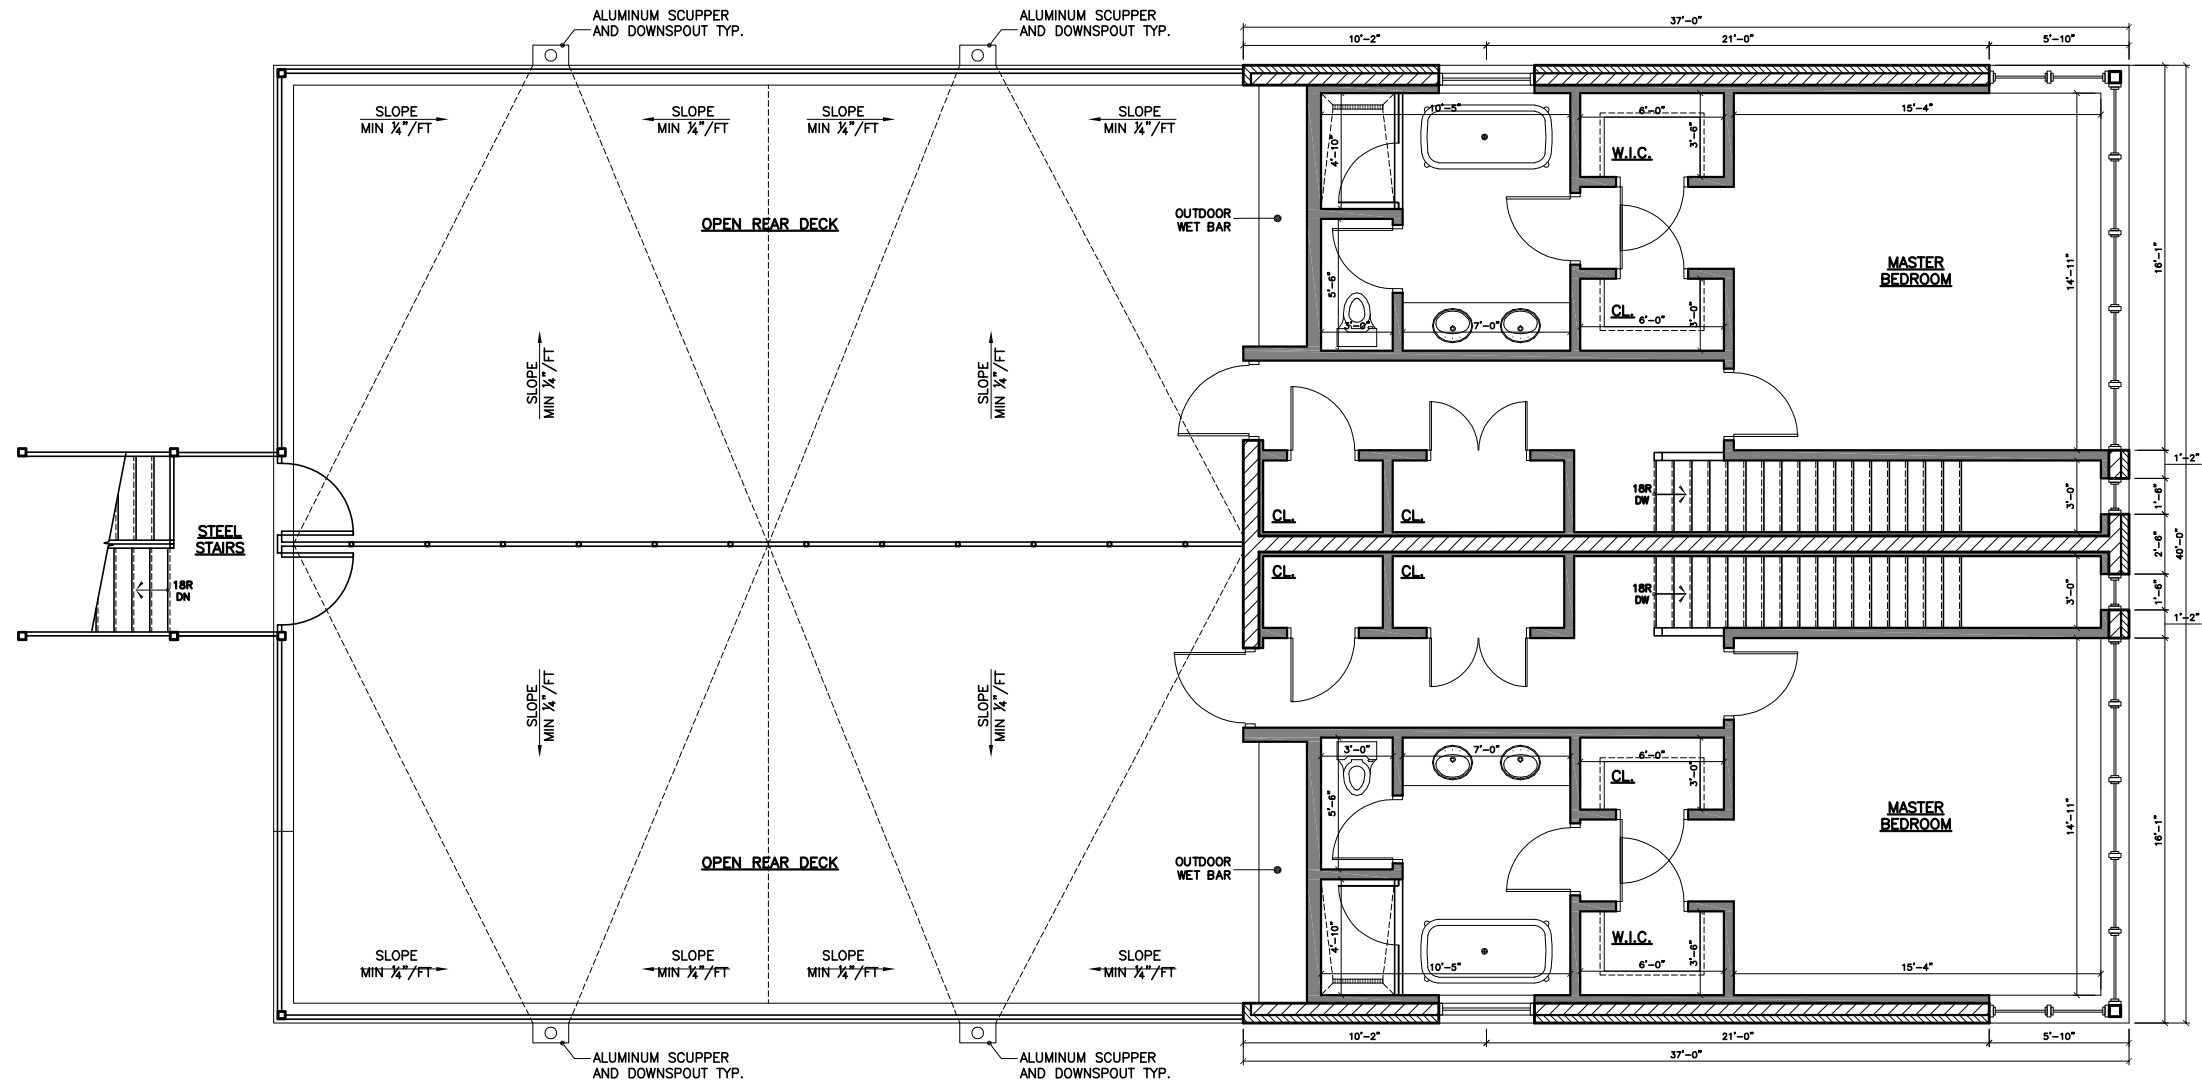

REVISIONS:

DRAWN BY:  
RV

PROPOSED  
FOURTH FLOOR PLAN

1533-35 W. FRY ST.  
CHICAGO, IL 60642

2123 N. Damen Ave.  
Chicago IL 60647

773.772.2756 office  
773.772.2854 fax

ARCHITECTURE

PLANNING

ARCHITECTURAL ENGINEERING

PROJECT:

1533-35 FRY ST.

SCALE:


NOT TO SCALE

DATE:

08-30-2020

SHEET:

A1.4

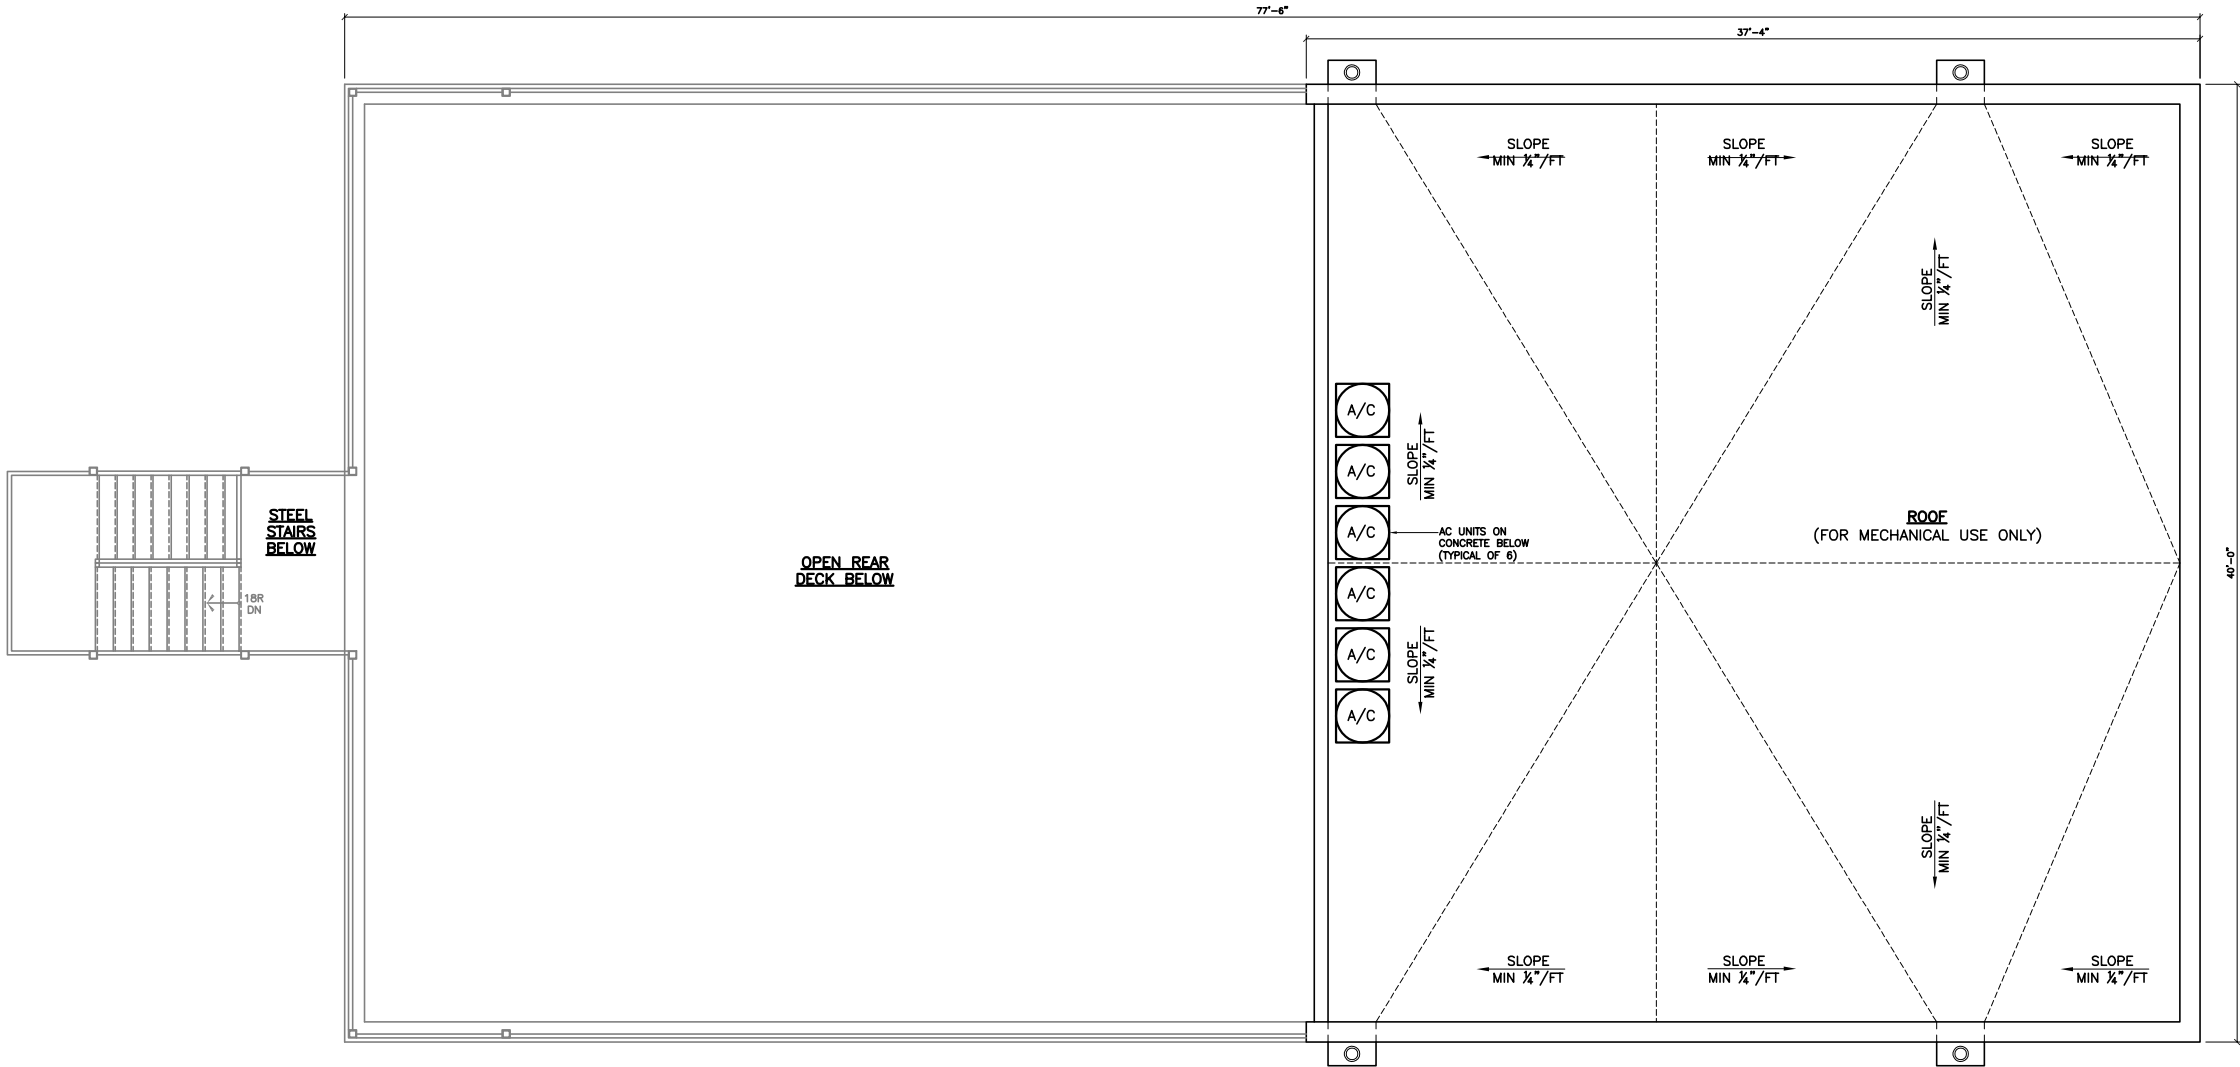

REVISIONS:

DRAWN BY:  
RV

PROPOSED  
ROOF PLAN

1533-35 W. FRY ST.  
CHICAGO, IL 60642

2123 N. Damen Ave.  
Chicago IL 60647

773.772.2756 office  
773.772.2854 fax

ARCHITECTURE  
PLANNING  
ARCHITECTURAL ENGINEERING



**ARCHITECTS**

PROJECT:  
1533-35 FRY ST.  
SCALE:  
NOT TO SCALE  
DATE:  
08-30-2020

SHEET:

**A1.5**

7 OF 10

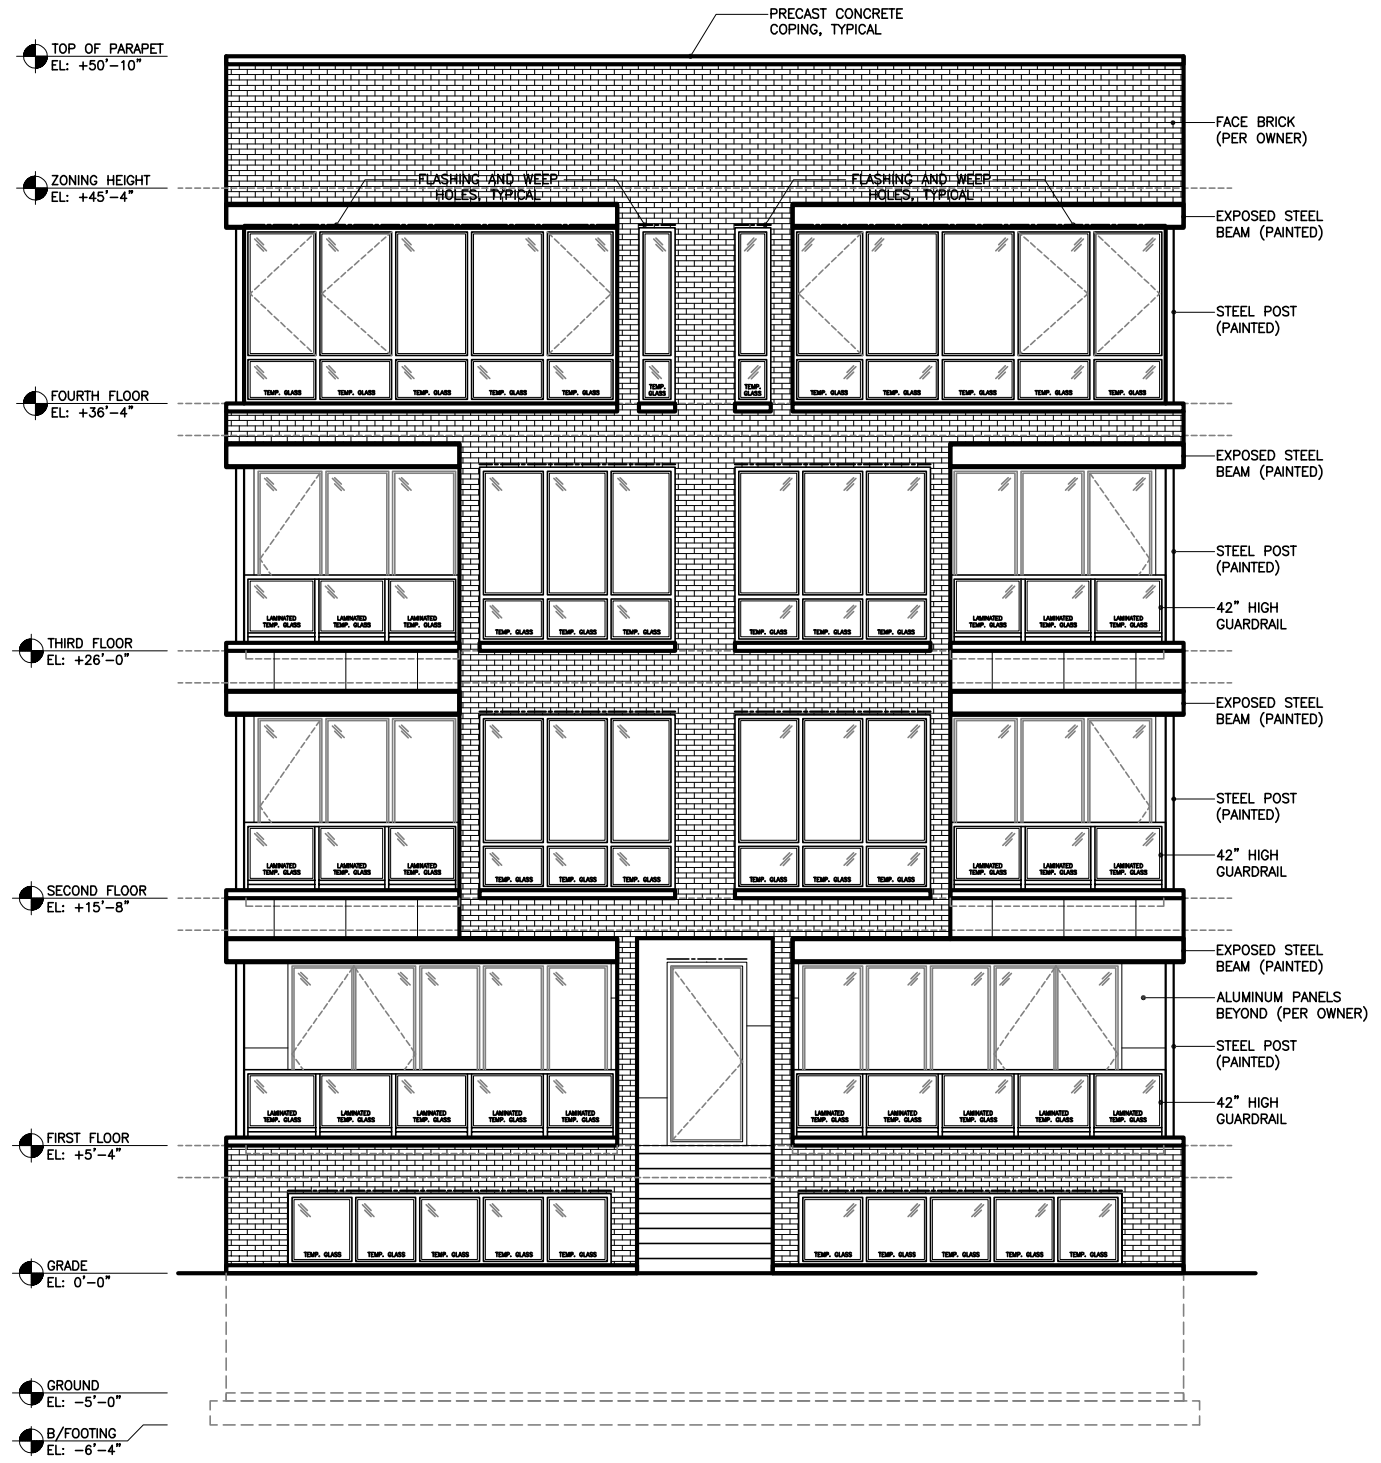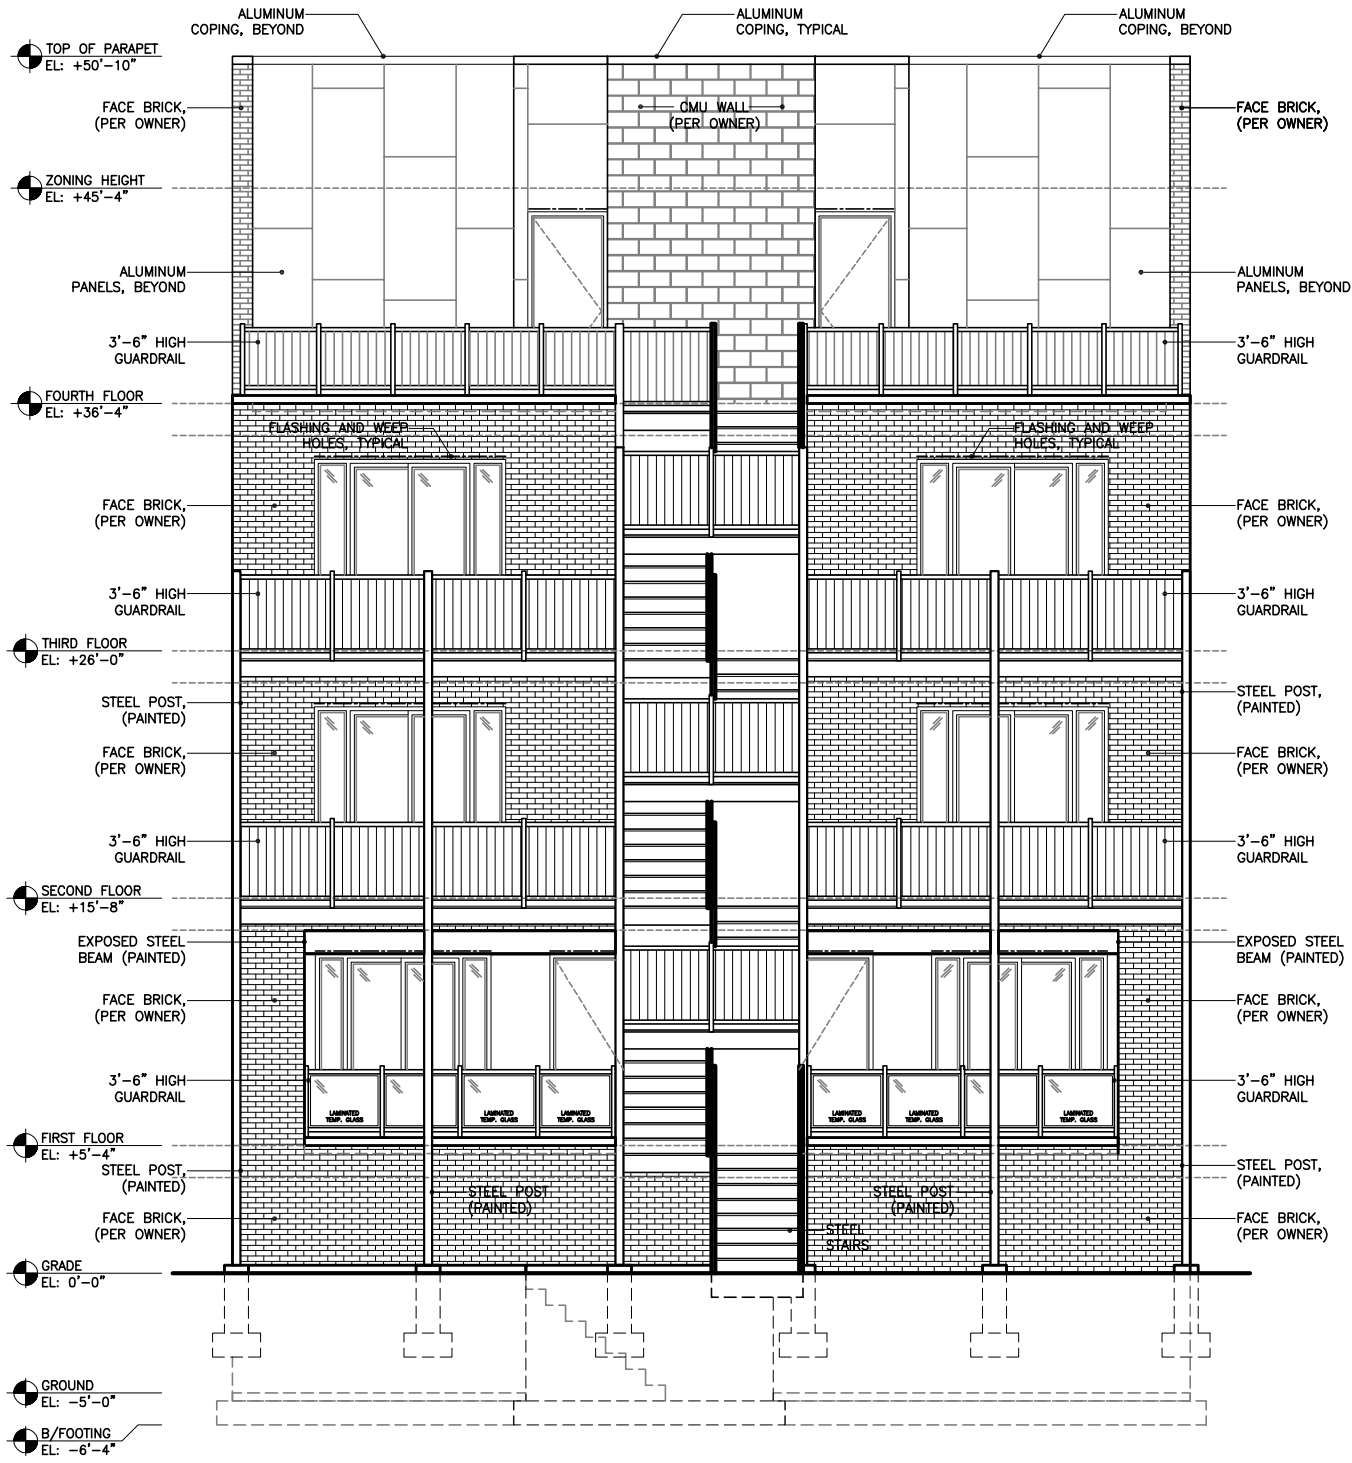

REVISIONS:

DRAWN BY:  
RV

PROPOSED ELEVATIONS

1533-35 W. FRY ST.  
CHICAGO, IL 60642

2123 N. Damen Ave.  
Chicago IL 60647

ARCHITECTS  
ARCHITECTURAL ENGINEERING

PROJECT:

1533-35 W. FRY ST.

SCALE:

NOT TO SCALE

DATE:


08-30-2020

SHEET:


A2.0

8 OF 10



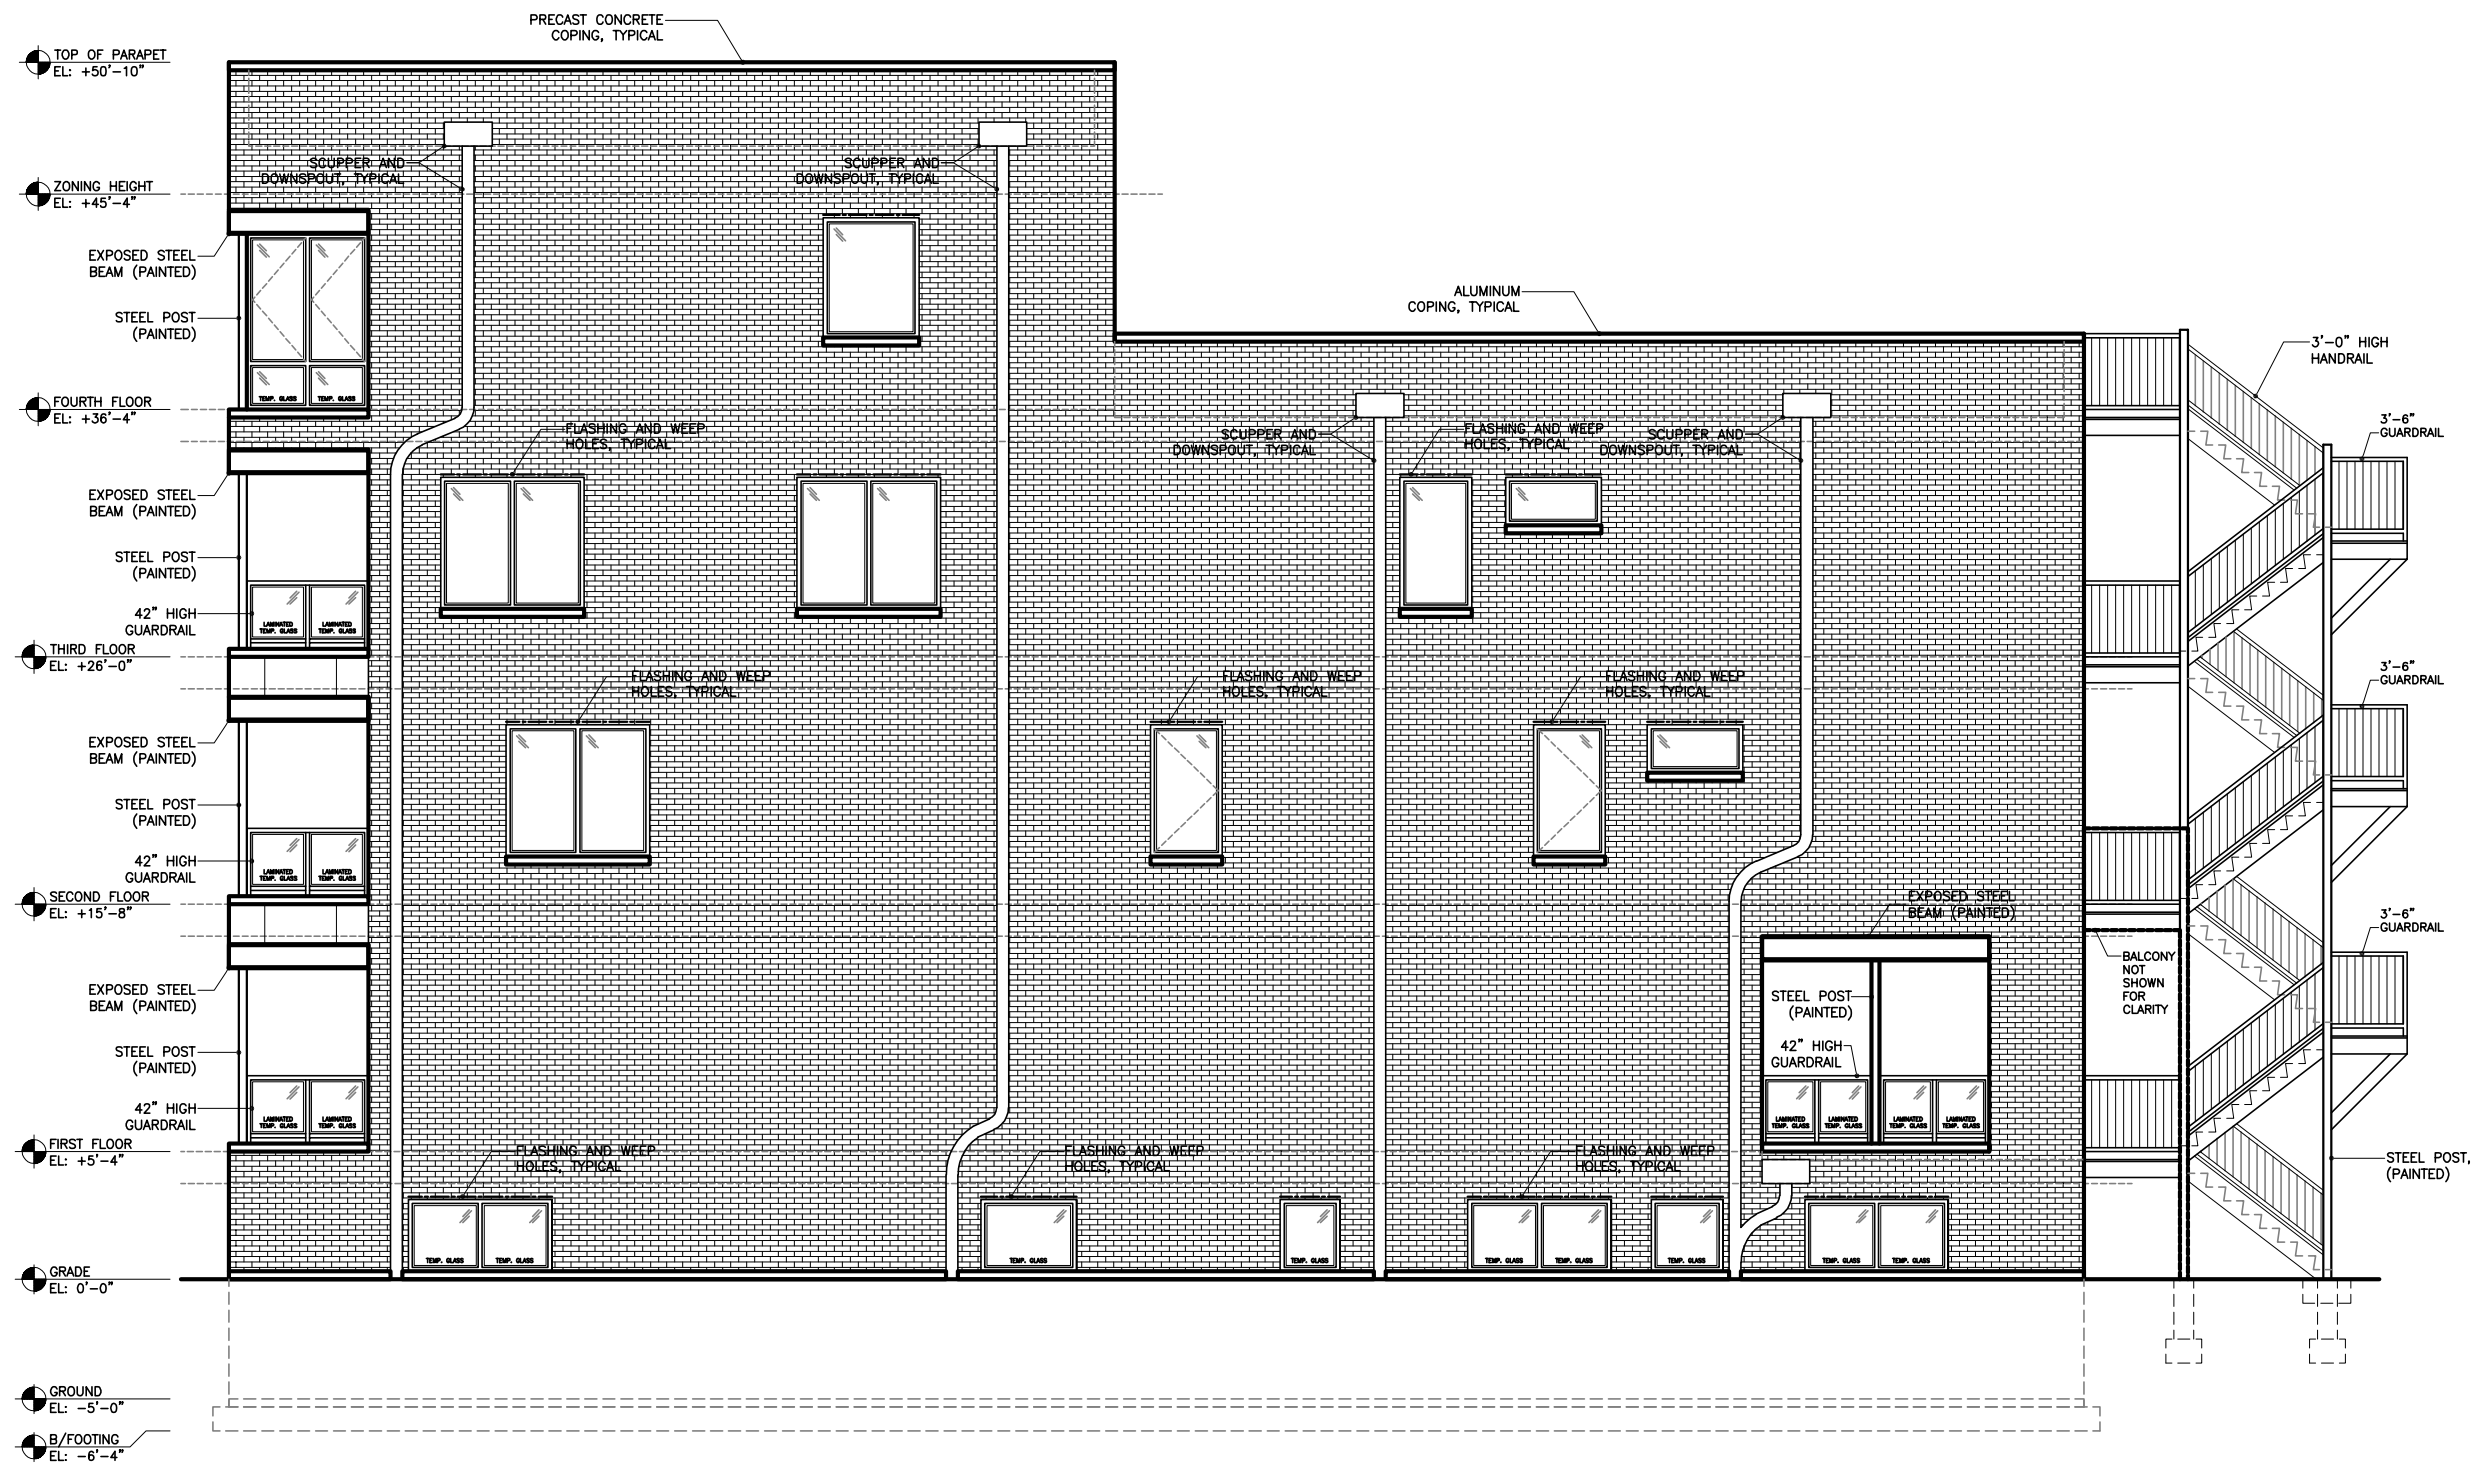

REVISIONS:	
DRAWN BY: RV	
SIDE ELEVATION	
1533-35 W. FRY ST. CHICAGO, IL 60642	
2123 N. Damen Ave. Chicago IL 60647	773.772.2756 office 773.772.2854 fax
ARCHITECTURE	ARCHITECTS
PLANNING	ARCHITECTURAL ENGINEERING
PROJECT: 1533-35 FRY ST.	SCALE: NOT TO SCALE
DATE: 08-30-2020	
SHEET: <b>A2.1</b>	
9 OF 10	

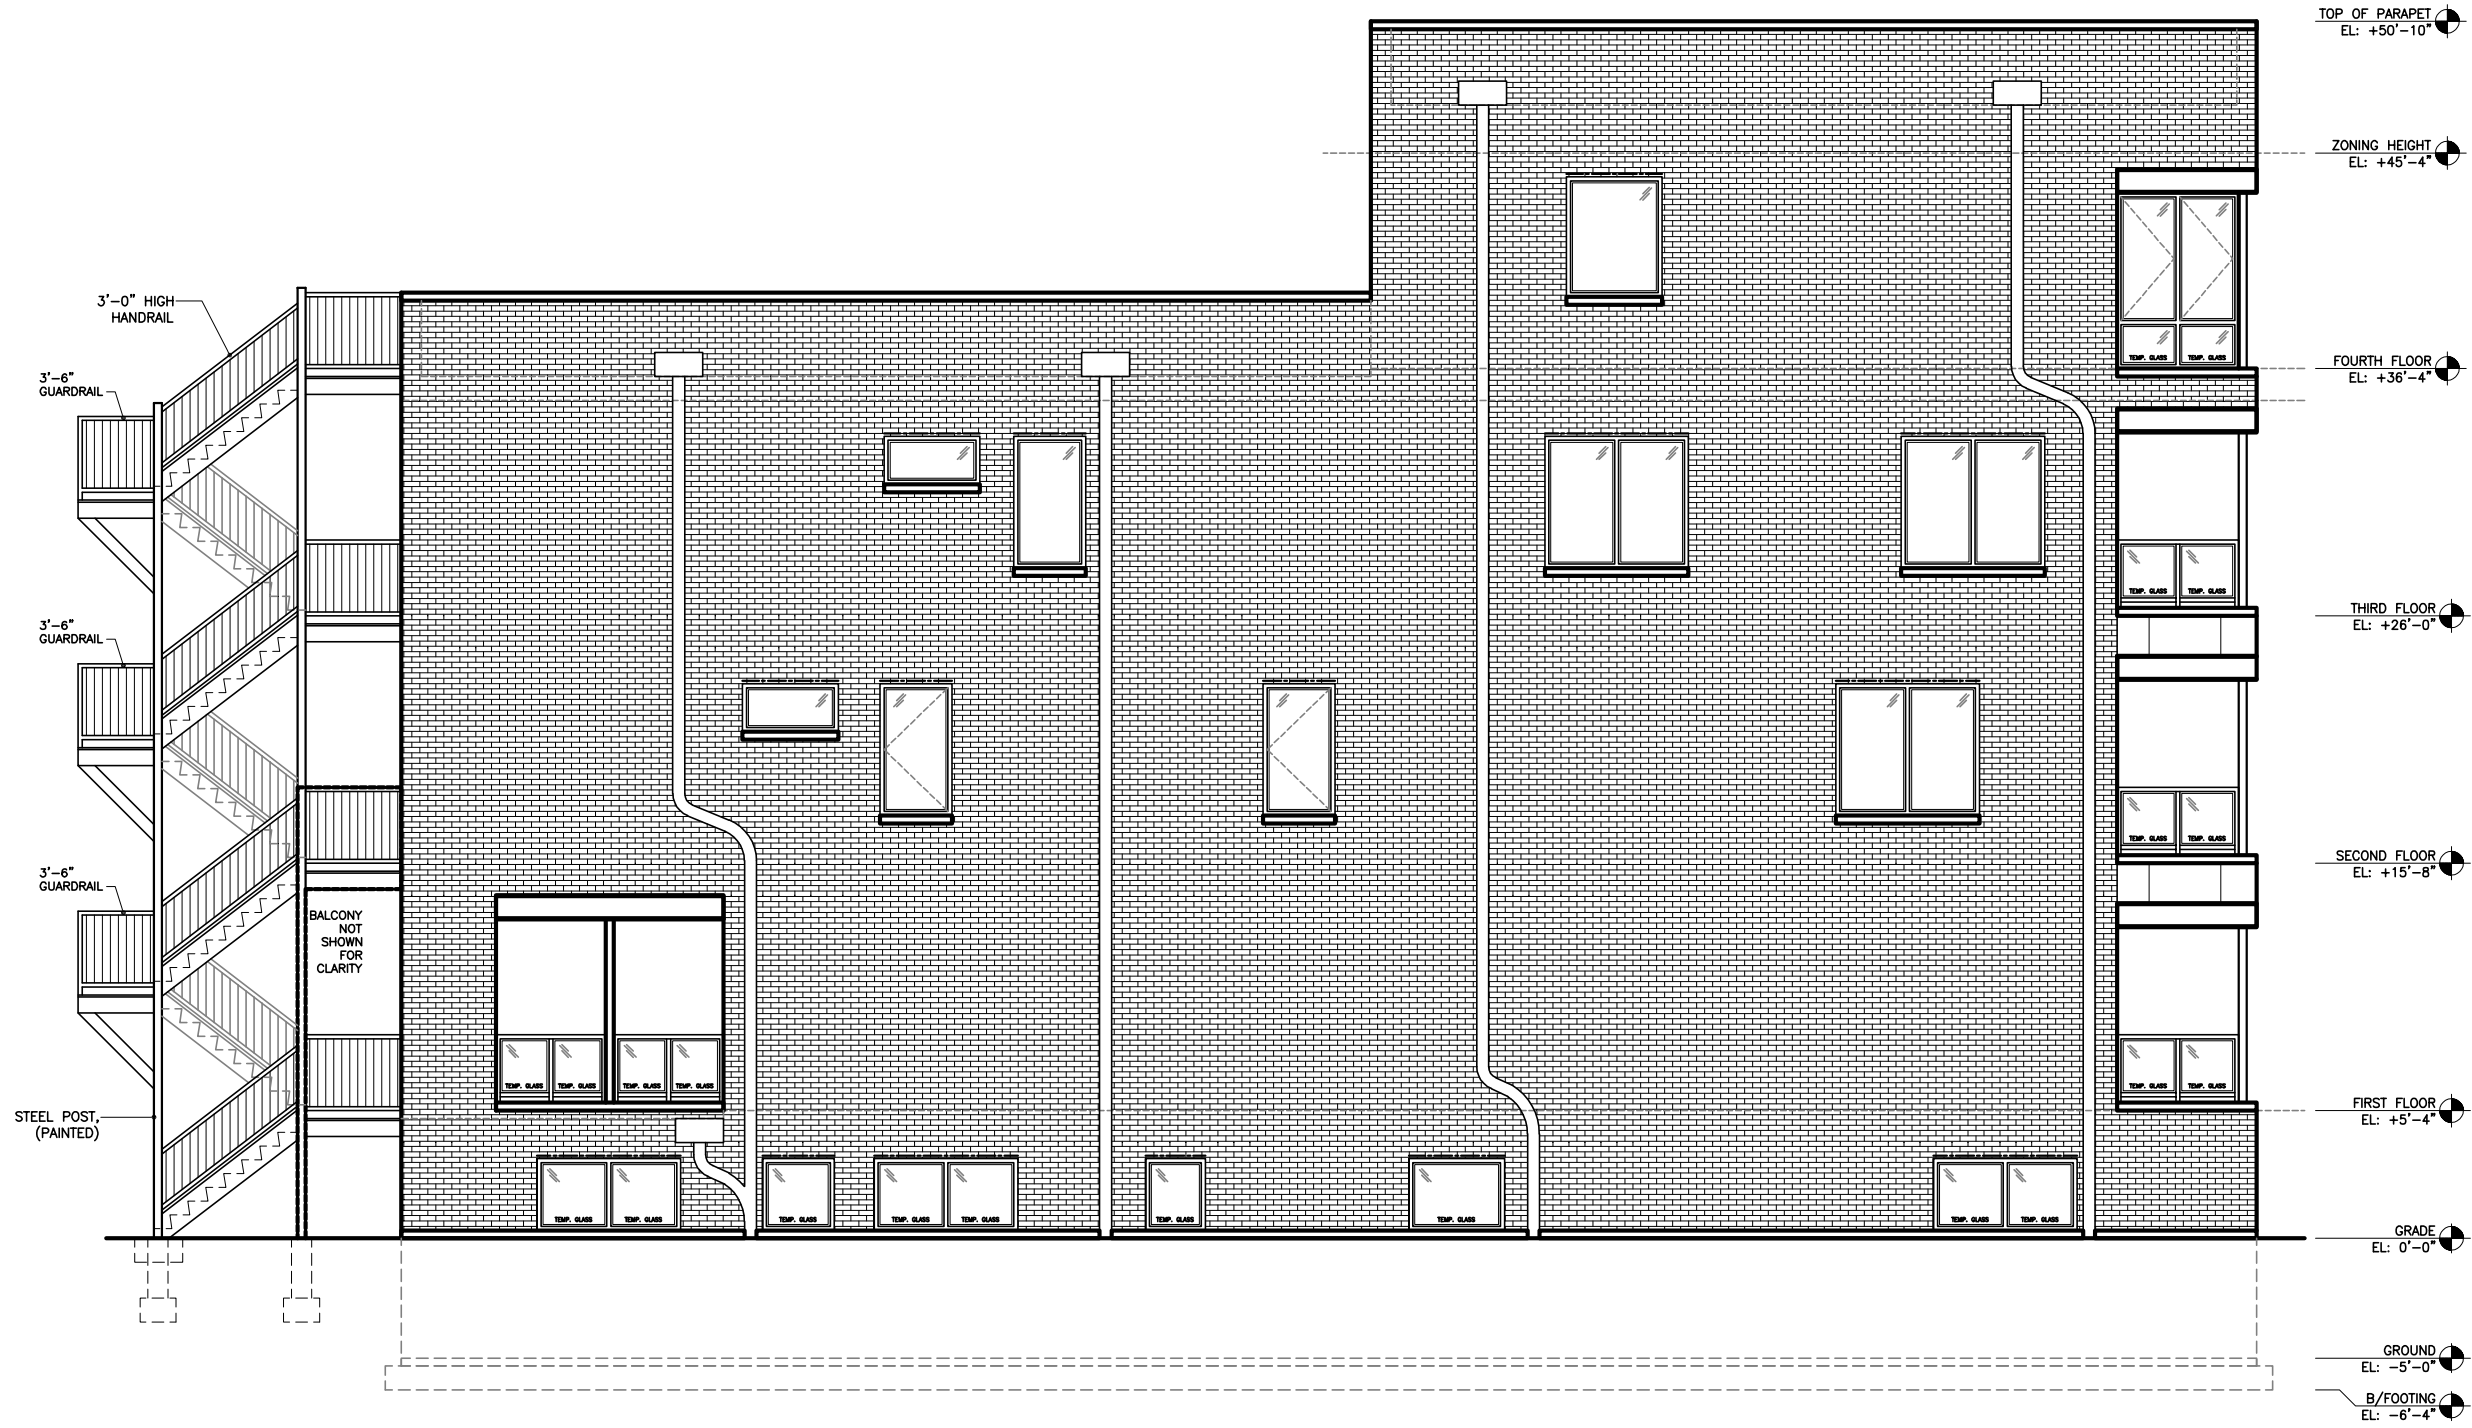

REVISIONS:

DRAWN BY:  
RV

SIDE ELEVATION

1533-35 W. FRY ST.  
CHICAGO, IL 60642

2123 N. Damen Ave.  
Chicago IL 60647

773.772.2756 office  
773.772.2854 fax

ARCHITECTURE

PLANNING

ARCHITECTURAL ENGINEERING

PROJECT:  
1533-35 FRY ST.

SCALE:  
NOT TO SCALE

DATE:  
08-30-2020

SHEET:

A2.2

10 OF 10