




BASEMENT FLOOR PLAN
SCALE: 1/4" = 1'-0"

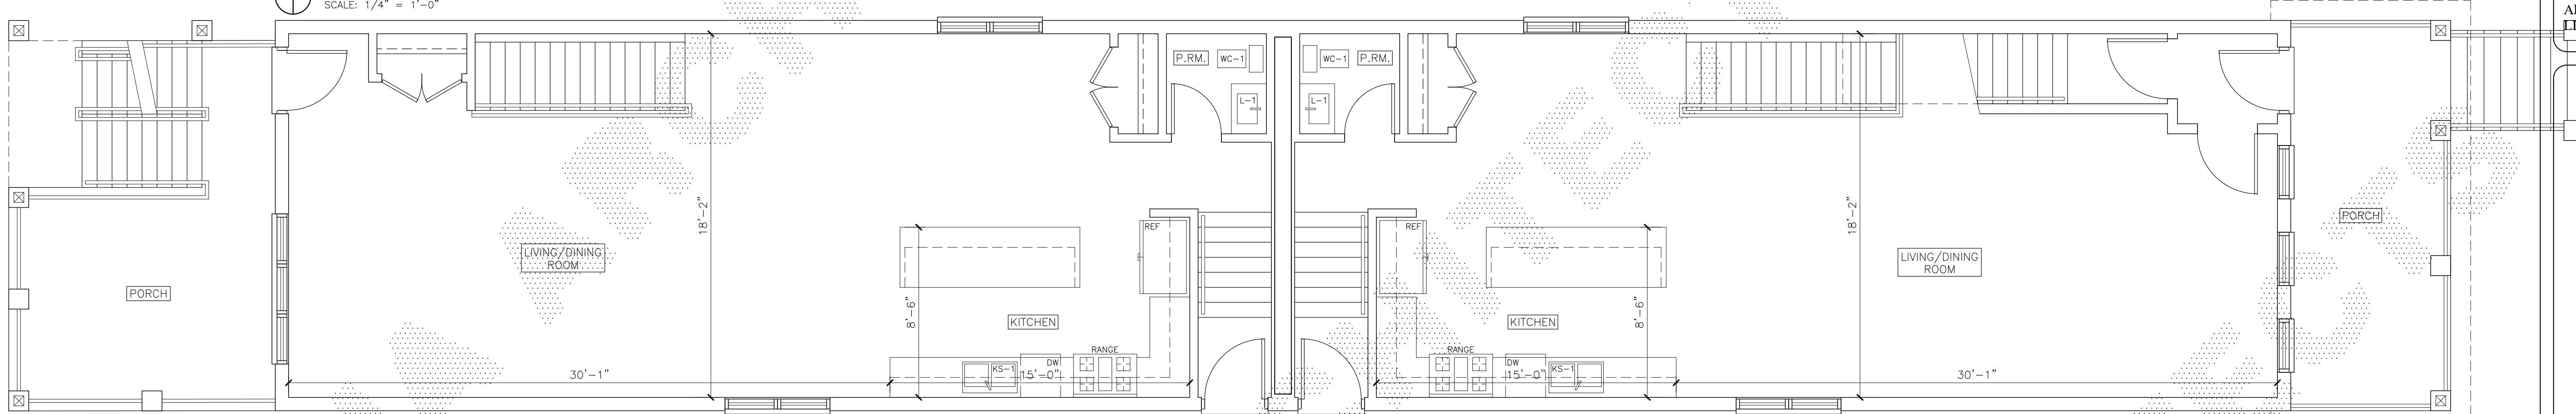

FIRST FLOOR PLAN
SCALE: 1/4" = 1'-0"

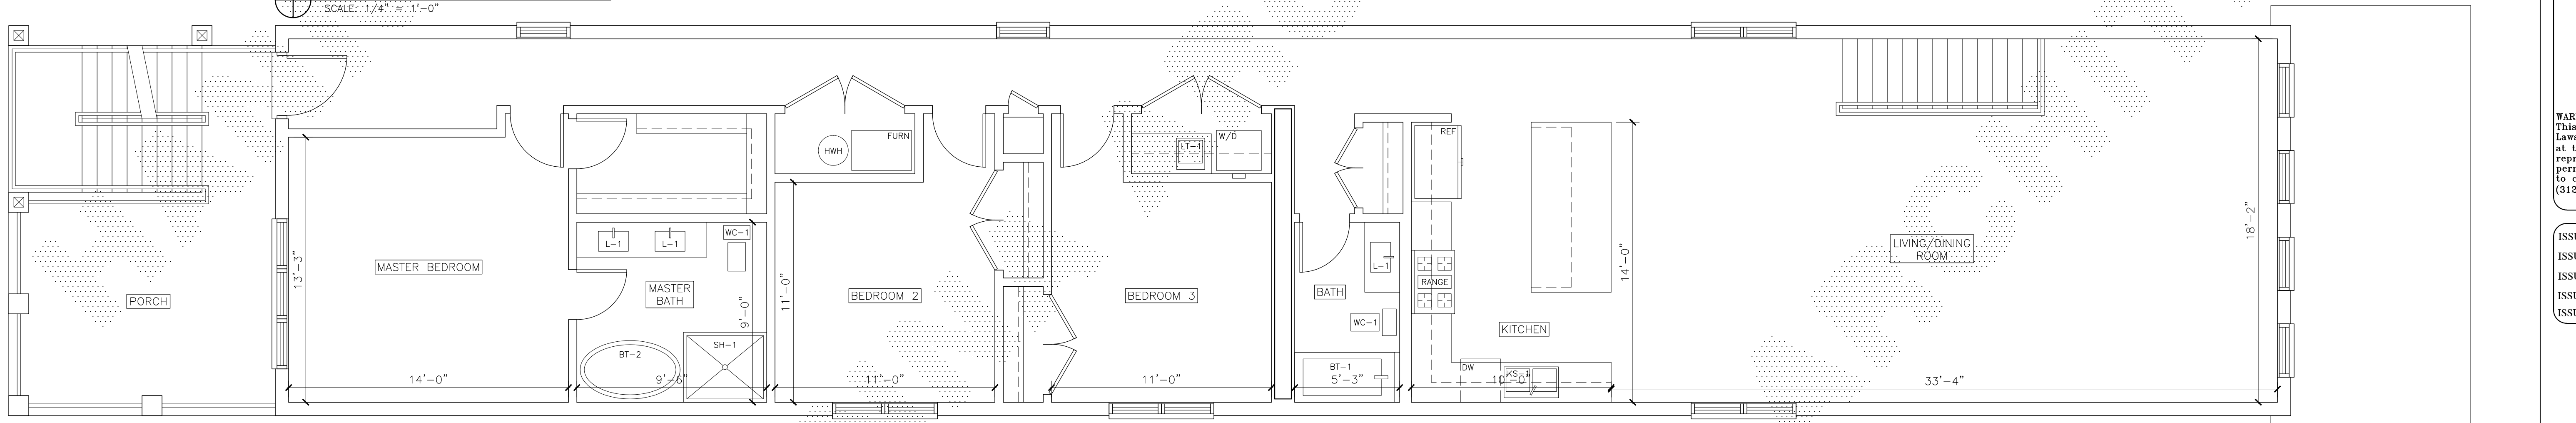

SECOND FLOOR PLAN
SCALE: 1/4" = 1'-0"

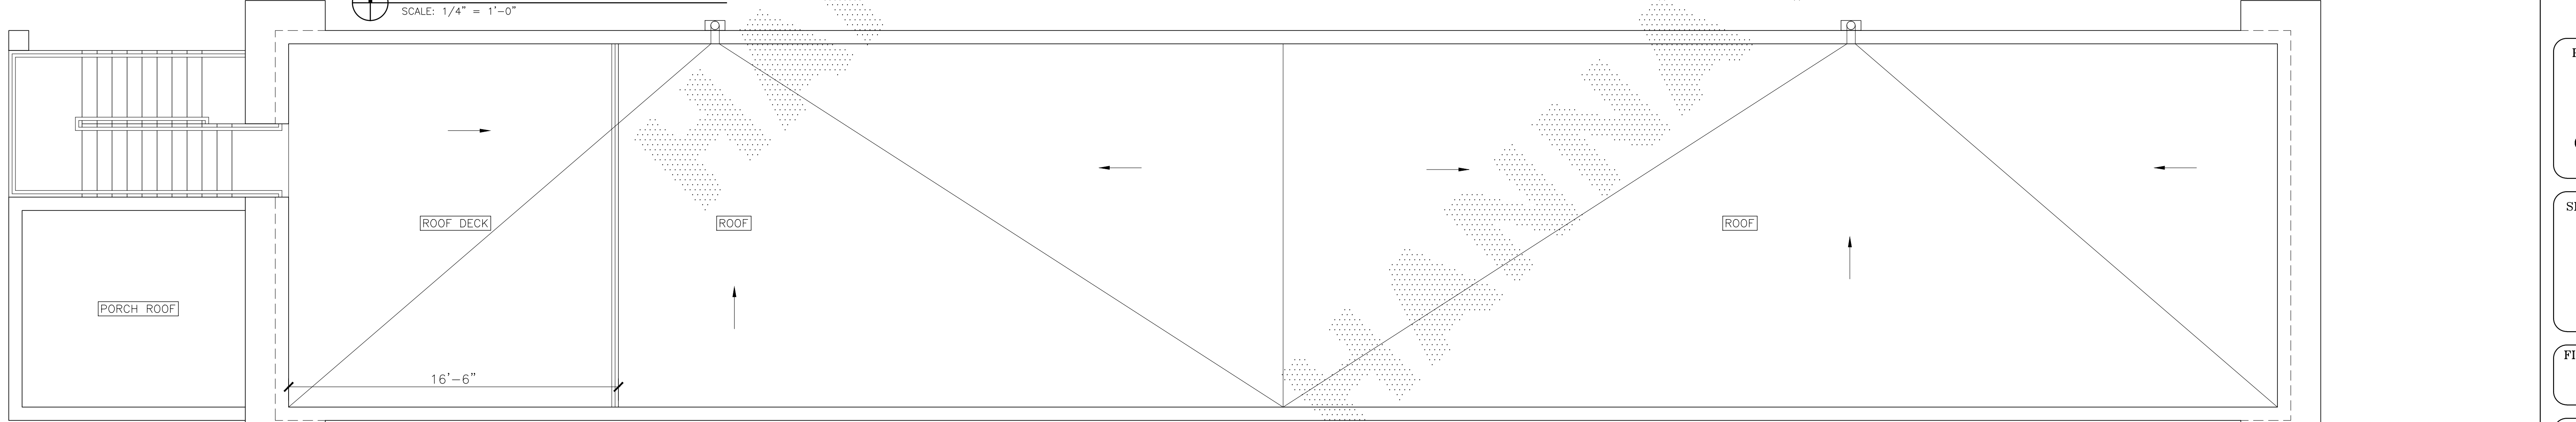


ROOF PLAN
SCALE: 1/4" = 1'-0"

HANNA ARCHITECTS, INC.
(312) 750-1800
180 W. WASHINGTON
CHICAGO, ILLINOIS 60602
FAX (312) 750-1801
PROFESSIONAL DESIGN FIRM
ARCHITECT CORPORATION
LICENSE NUMBER: 184 - 001485

WARNING:
This plan Protected under Copyright
Laws. Original mylar drawing on file
at the Architects' office can be
reproduced with the Architects
permission only. If someone wishes
to copy this plan; contact John Hanna
(312) 750-1800

ISSUED FOR REVIEW _____
ISSUED FOR REVIEW **10.18.19**
ISSUED FOR PERMIT _____
ISSUED FOR BID _____
ISSUED FOR CONST'N _____

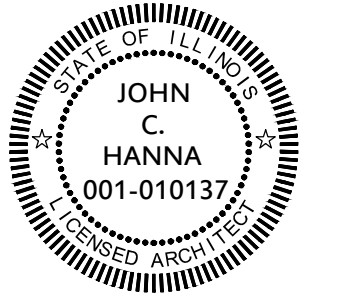

PROJECT NAME & ADDRESS
**1920 N. SAWYER
2 STORY/3 UNIT
BUILDING
CHICAGO, ILLINOIS**

SHEET TITLE

FILENAME

SHEET NUMBER
