



**FRONT ELEVATION**


4TH FLR CEILING  
43'-4"

1/4TH FLR  
34'-4"


1/3RD FLR  
23'-8"

1/2ND FLR  
13'-0"


0'-0"  
GRADE/1ST FLOOR

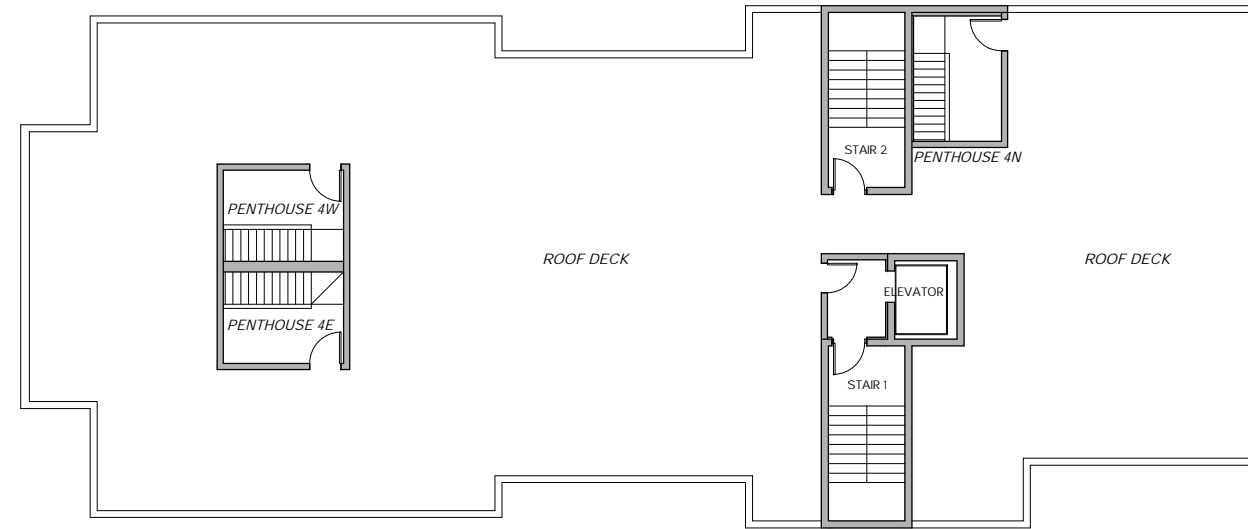

**ROOF PLAN**

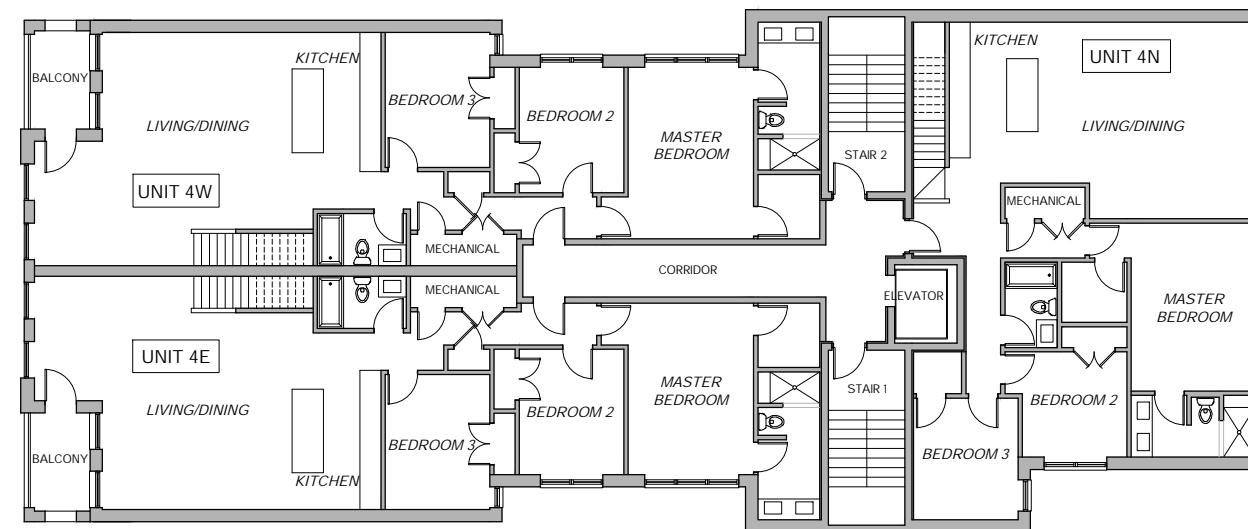

**4TH FLOOR PLAN**

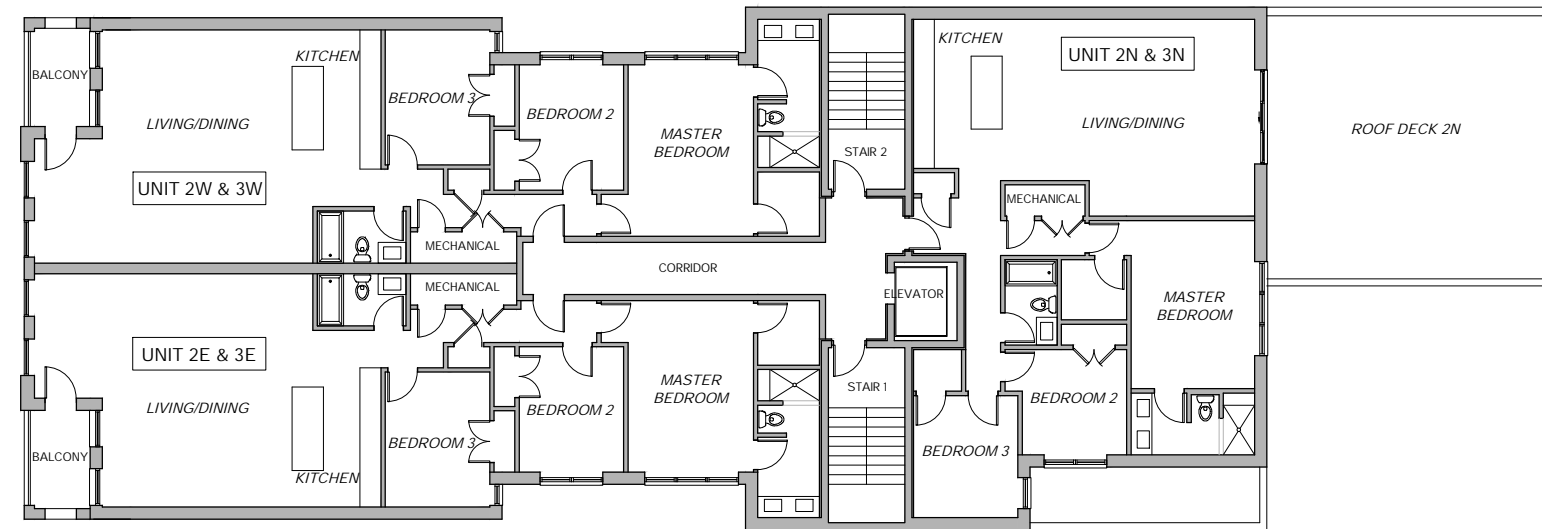

**2ND & 3RD FLOOR PLAN**

© Vari Architects, LTD. 2020 all rights reserved. Unauthorized reproduction or duplication of these documents or any part thereof is strictly prohibited.  
Design Firm Registration #184-005041

**vari architects ltd**  
824 north racine avenue  
chicago, illinois 60642  
312.859.4788

**9 CONDOMINIUMS & RETAIL SPACE**  
2902-04 W ARMITAGE  
CHICAGO, IL.

REVISIONS

DATE: 08/01/19  
DRAWN BY:  
CHECKED BY:  
SCALE: AS NOTED

2nd, 3rd, 4th & ROOF PLANS

**A-2**